

Architectural elevation drawing of a building facade, oriented vertically. The drawing shows a modern building with a curved roofline and large glass windows. The facade is divided into several sections, including a large glass wall on the left, a central section with a curved roof, and a right section with a grid of windows. The drawing is oriented vertically on the page.

SEZIONE D-D

COMUNE DI BOARA PISANI
Provincia di Padova

SEZIONE E-E

20.00
 H media 9.03
 10.70
 8.62
 8.50
 7.36

2.05
 0.62

7.22
 3.20
 0.25
 3.77
 8.06
 8.14


2.05
 1.05
 3.02

PROSPETTO NORD SEZIONE F-F

The figure contains two architectural drawings of a building. On the left is the 'PROSPETTO NORD' (North Elevation), showing a long, low building with a series of vertical elements and a curved roofline. A dimension line indicates a height of 1.95. On the right is the 'SEZIONE F-F' (Section F-F), showing a cross-section of the building. It features a curved roofline, a series of vertical elements, and a central section with a curved roof. Dimensions are provided for various parts of the section: 7.75, 3.20, 0.25, 3.30, 1.00, 2.95, 0.50, 3.77, 0.47, 7.22, 0.62, and 2.05. Section lines A-A, B-B, C-C, D-D, and E-E are marked on the right side of the section drawing.

ROSINA Arch. STEFANO Via Luigi Einaudi, 71/2 (AREA TOS) - 45100 ROVIGO - Cell. 347.2470272 Pec : rosina.stefano@pec.it Email : rosina.stefano@gmail.com		Pagine: 10 Foglio: 10
COMMITTENTE : FINDREAM srl Via Bionde n. 10 - 35040 BOARA PSANI (PD)	Scala : 1/100 Foglio: 10/10	Data: 18/09/2017
OGGETTO : PROSPETTIVE SEZIONI (stato di progetto)		

This architectural section drawing, labeled 'SEZIONE F-F', shows a cross-section of a building. The drawing is oriented vertically on the page. At the top, a horizontal section line is marked with 'F' and arrows. The main part of the drawing shows a large interior space with a curved ceiling and a series of circular openings along the side wall. A staircase is visible on the right side. The drawing includes various dimensions and labels: '1.05' at the top left, '7.75' and '3.20' at the top right, and '2.05' and '2.50' at the bottom right. Section lines 'A' and 'B' are indicated on the right side, and 'C' and 'D' are indicated on the left side.

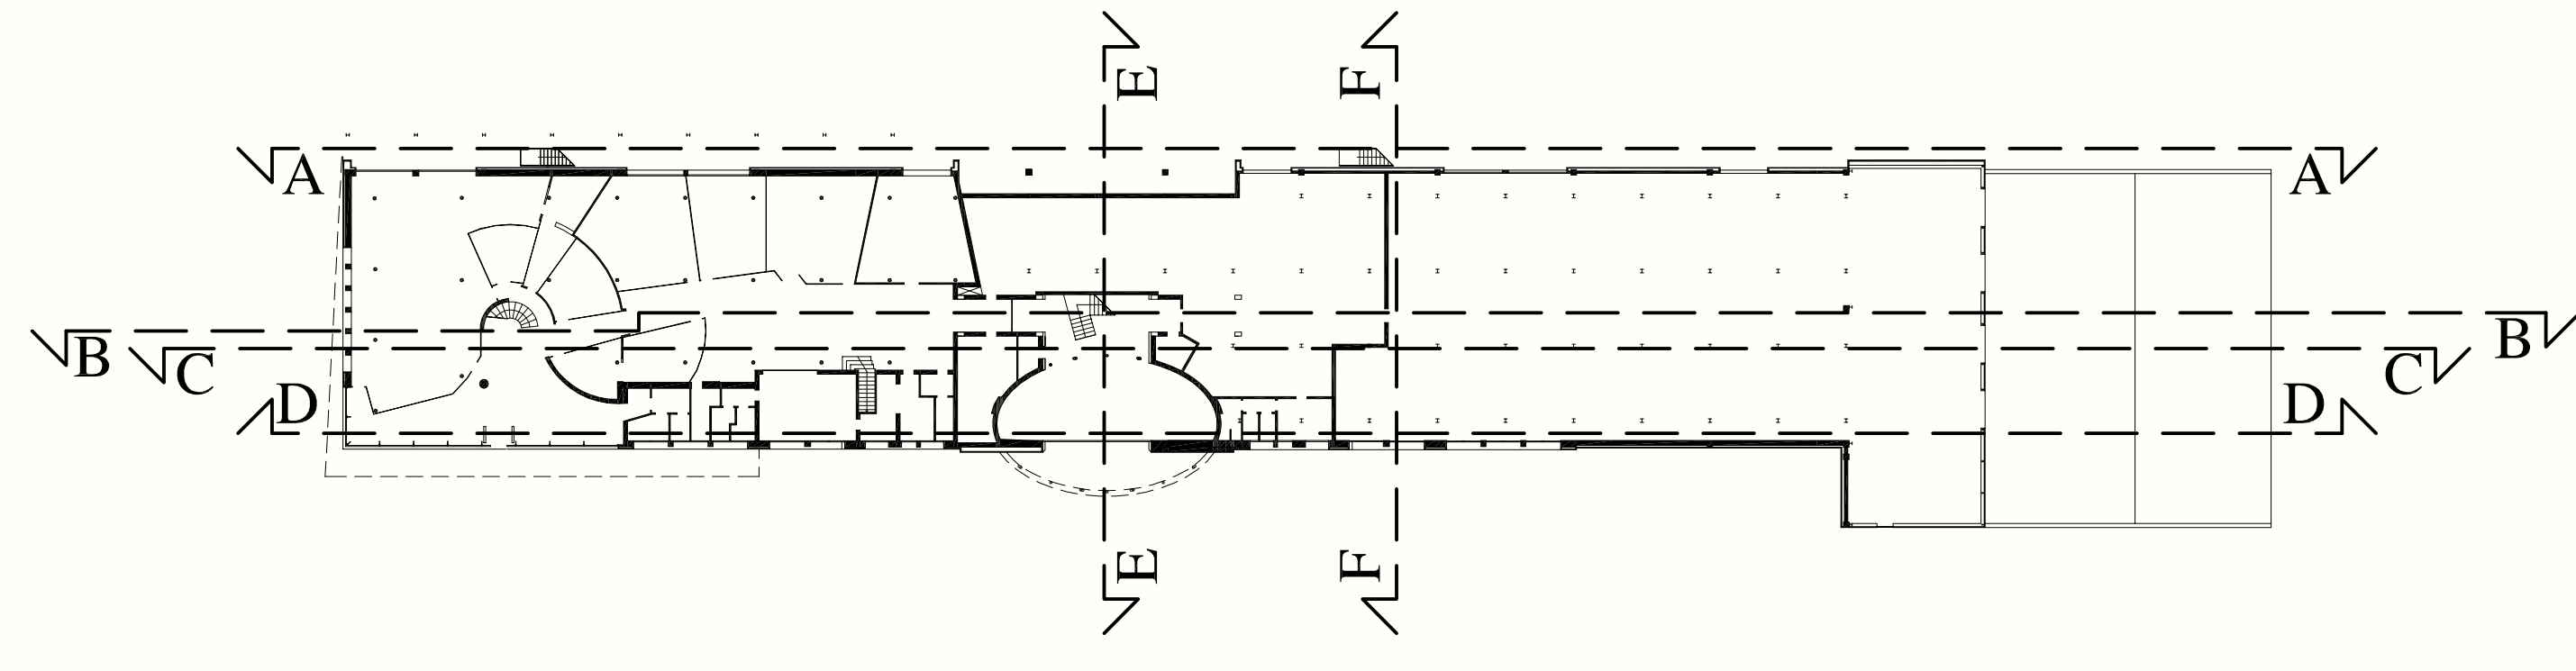

VARIANTE IN CORSO D'OPERA AL
PROGETTO PER LA RIQUALIFICAZIONE
E RICOMPOSIZIONE DI UN FABBRICATO
INDUSTRIALE CON DEMOLIZIONE E
RISTRUTTURAZIONE SITO IN VIA BONIOLE N.8
IN VARIANTE ALLO STRUMENTO
URBANISTICO GENERALE DI SENSI
DELL'ARTICOLO 4 LEGGE REGIONALE N.55/2012