


SCALA 1:100

ASSE 4			
PROFILO LONGITUDINALE			
PROGRESSIVA 0+000			
			
DISTANZE PARZIALI TERRENO		1.69 0.63 1.84 1.75 2.17 3.03 0.65 5.39 0.50 8.00 1.00 5.41 7.33 0.72 3.93 9.52 5.52 3.95 12.35	
QUOTE TERRENO ESISTENTE		67.32 67.29 67.28 65.33 63.49 63.58 67.07 68.02 68.13 68.14 68.30 68.30 68.30 68.30 68.30 68.75 68.87 68.95 68.90	
DISTANZE PARZIALI PROGETTO		1.69 0.63 1.84 1.75 2.17 2.38 0.65 5.39 0.50 8.00 1.00 5.41 6.61 0.72 3.93 9.52 5.52 3.95 12.36	
DISTANZE PROGRESSIVE PROGETTO		-0.00 -1.69 -2.32 -4.16 -5.91 -8.08 -10.46 -11.11 -16.50 -17.00 -25.00 -26.00 -31.41 -38.02 -38.74 -42.67 -52.19 -57.71 -61.66 -74.02	
QUOTE PROGETTO		69.28 69.28 67.82 63.49 63.49 63.49 69.12 69.09 68.77 68.67 68.58 68.70 68.86 68.87 68.77 68.87 69.09 69.21 69.31 69.56	

scala 1:1000

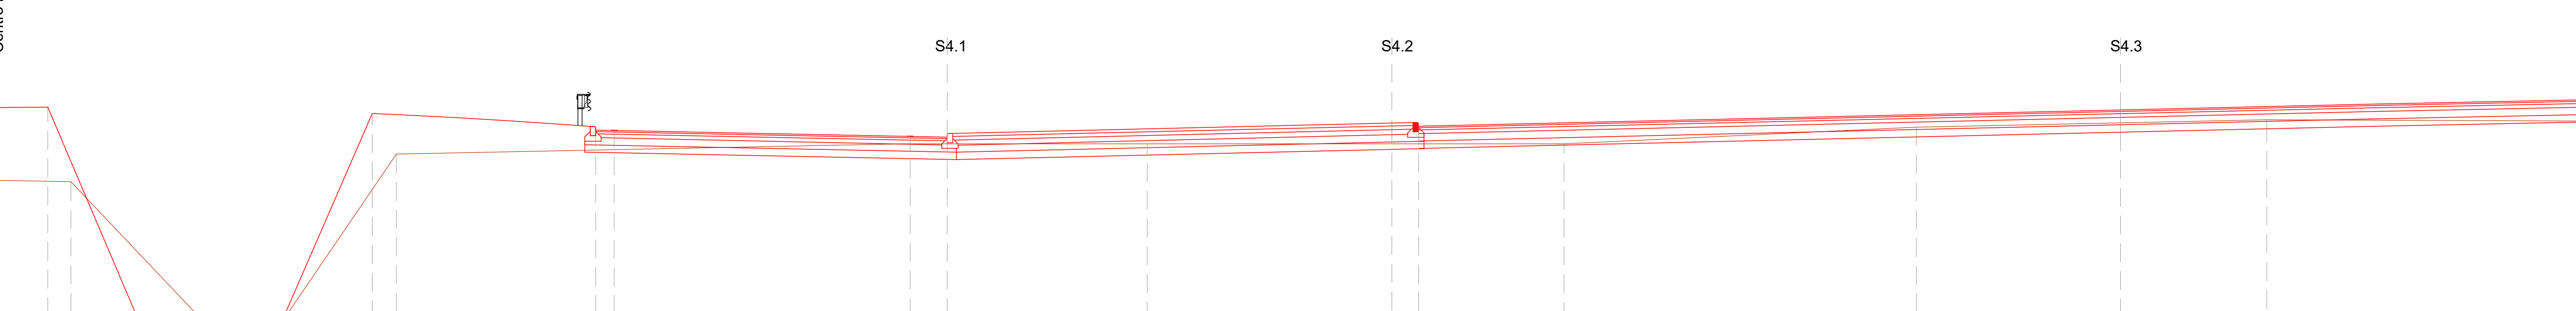