




VISTA SATELLITARE



PLANIMETRIA
Scala 1:250

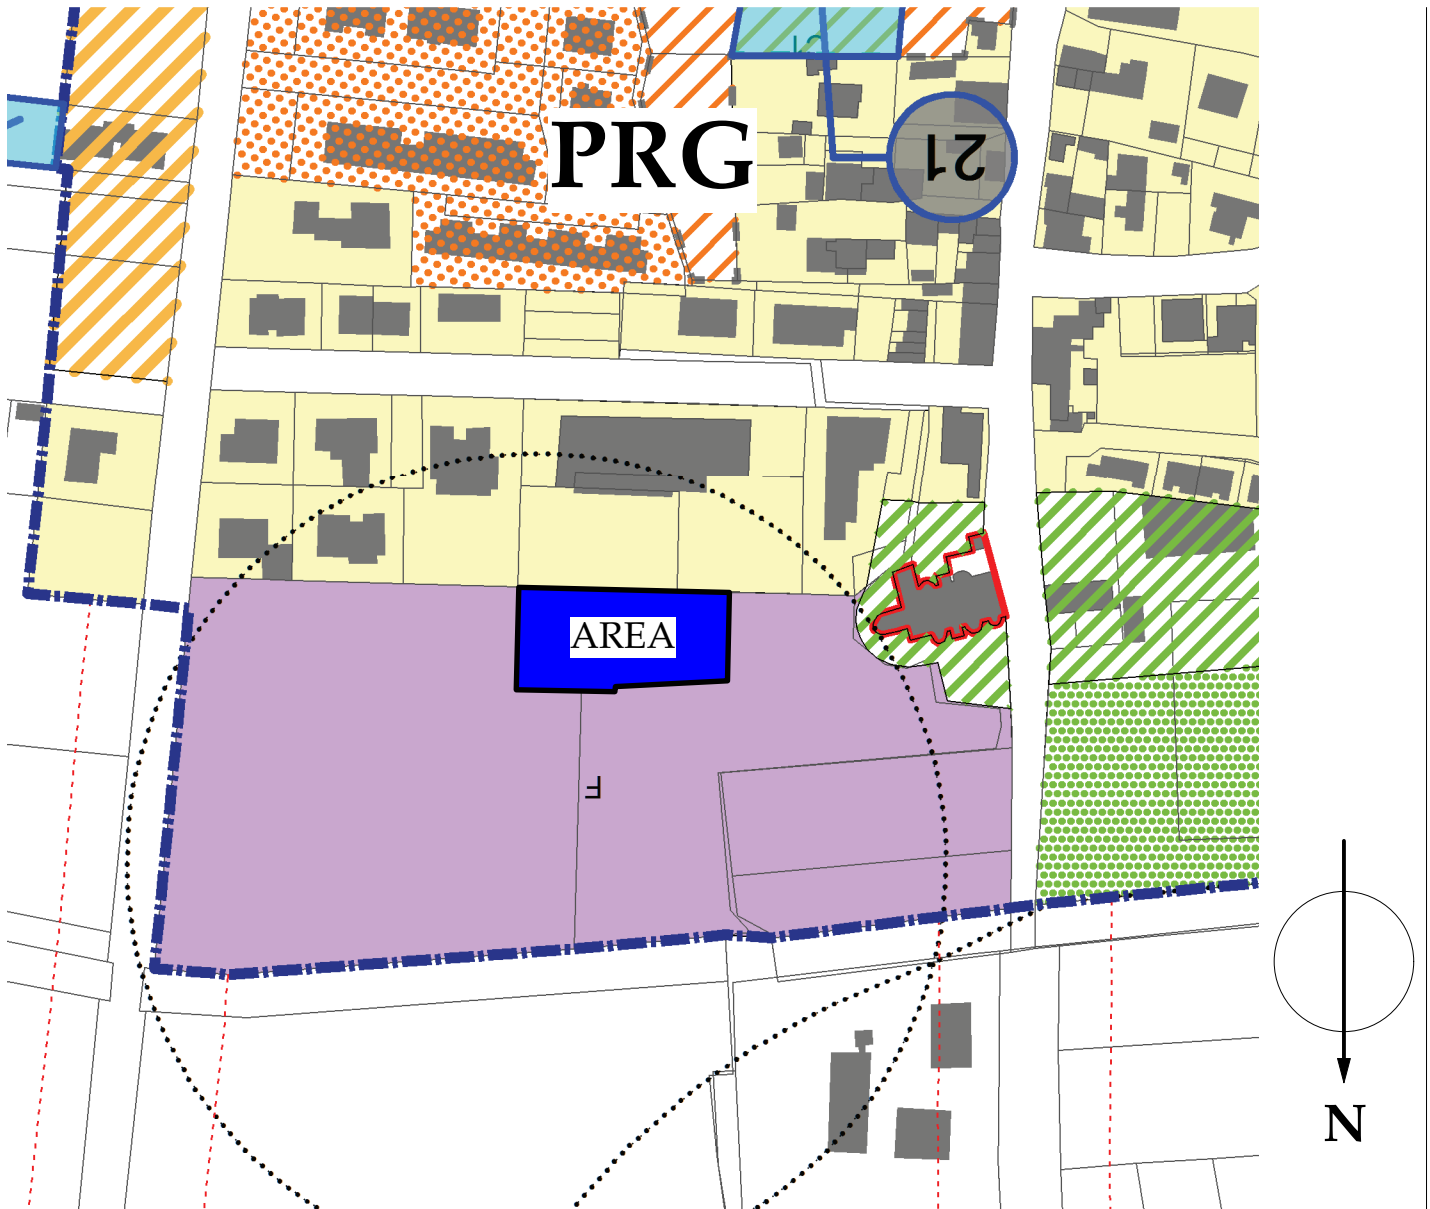